



PLANTA DE PISOS CORTE A-A  
ESCALA 1:20

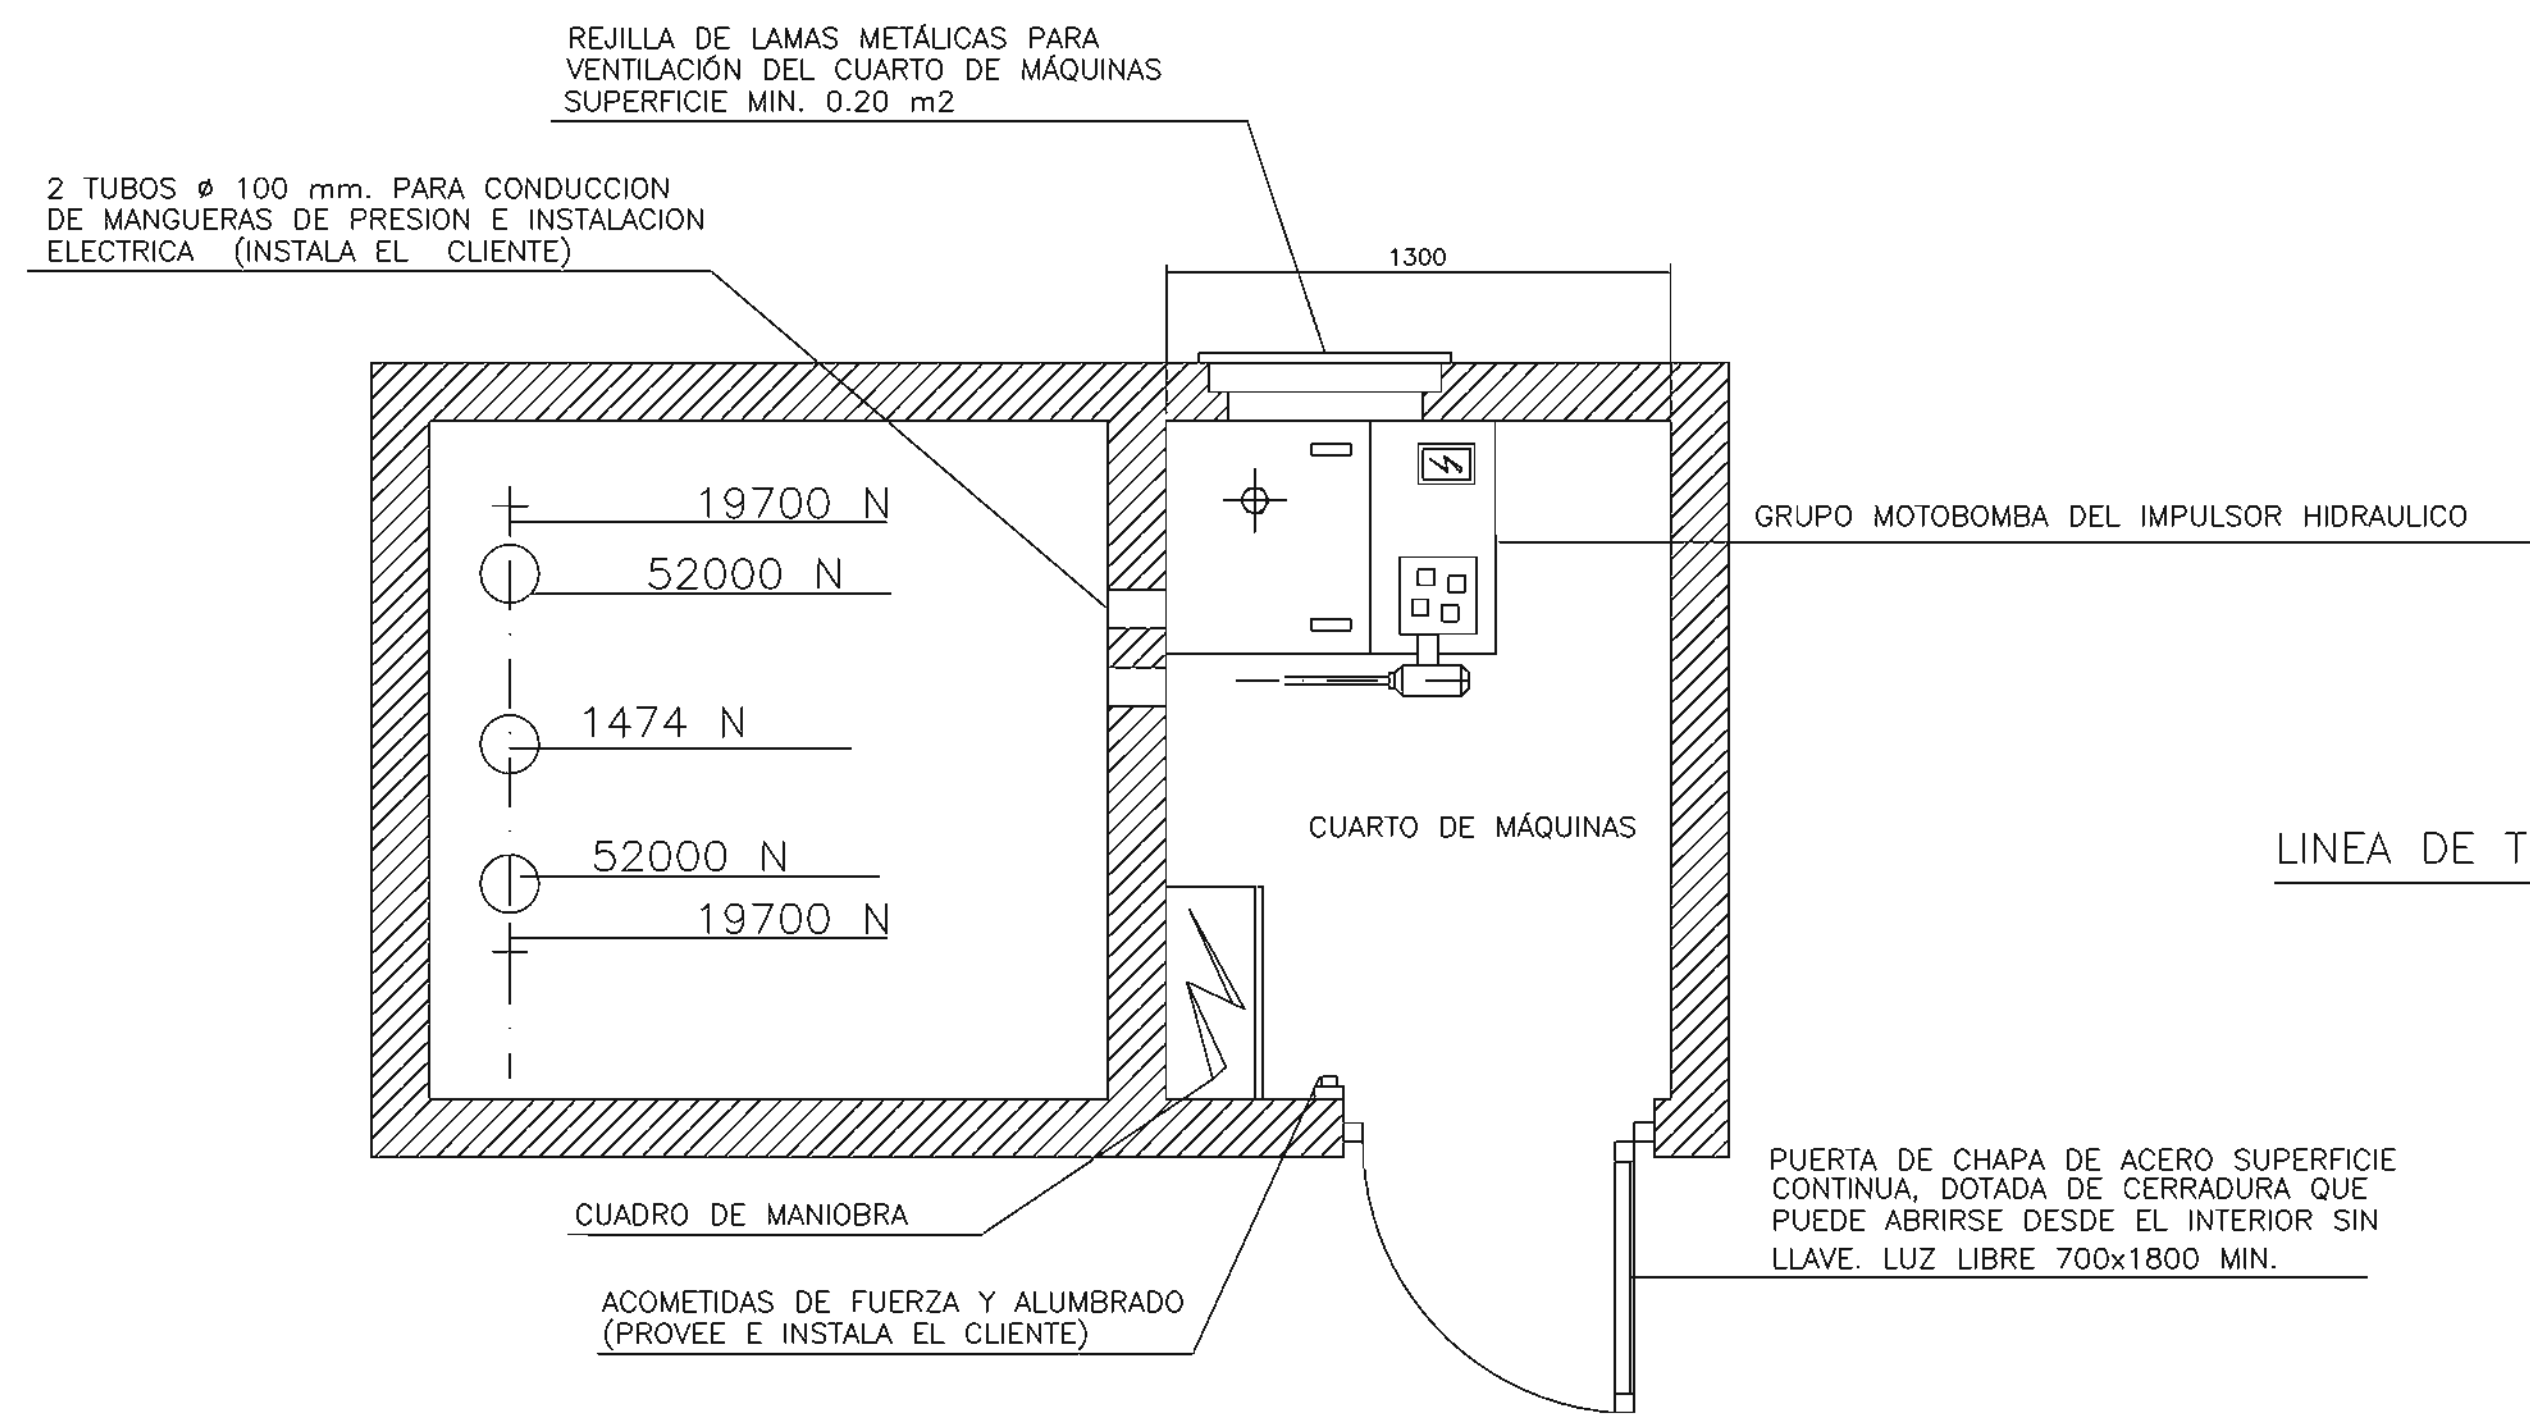

CUARTO DE MÁQUINAS Y PLANTA-MÁS BAJA-SECCIÓN. D-D  
ESCALA 1:20

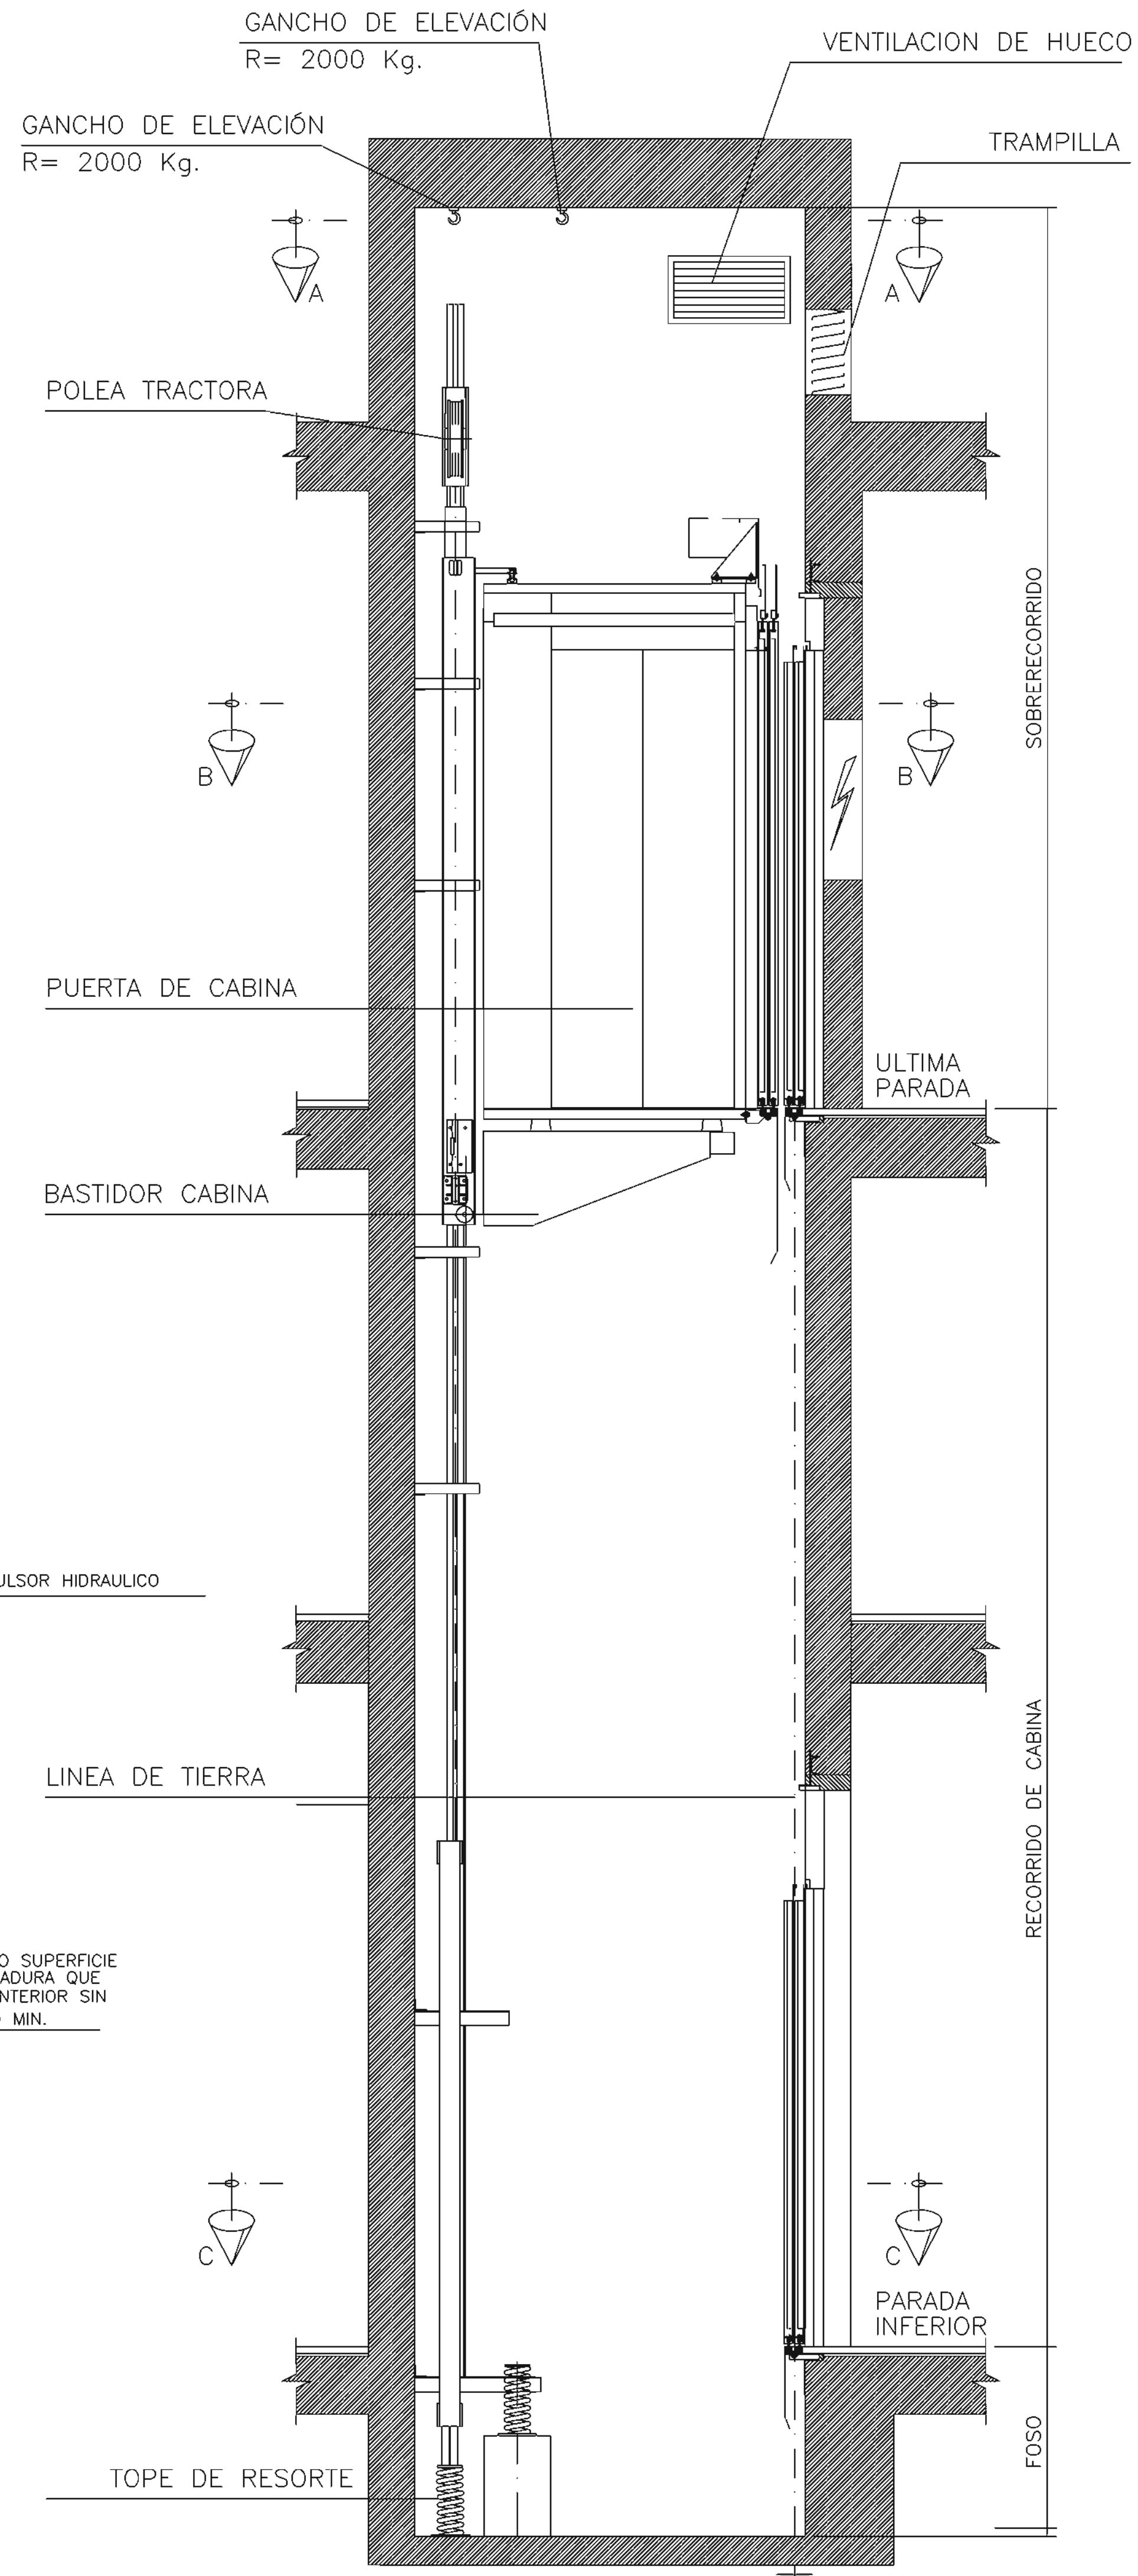

1 ACCESO

CARGA	A	B	C	D	LUZ
480 Kg	1700	1550	1050	1200	800
640 Kg	1700	1750	1050	1400	800
800 Kg	1760	2050	1100	1700	800

2 ACCESO A 90°

CARGA	A	B	C	D	LUZ
480 Kg	1910	1550	1050	1200	800
640 Kg	1910	1750	1050	1400	800
800 Kg	1970	2050	1100	1700	800

2 ACCESO A 180°

CARGA	A	B	C	D	LUZ
480 Kg	1700	1760	1050	1200	800
640 Kg	1700	1950	1050	1400	800
800 Kg	1760	2260	1100	1700	800

3 ACCESO

CARGA	A	B	C	D	LUZ
480 Kg	1910	1760	1050	1200	800
640 Kg	1910	1950	1050	1400	800
800 Kg	1970	2260	1100	1700	800

MEDIDAS Y CARGA PARA EL ASCENSOR GEARLESS